


SECTION 1  
SCALE: 1/4" = 1'-0" 2

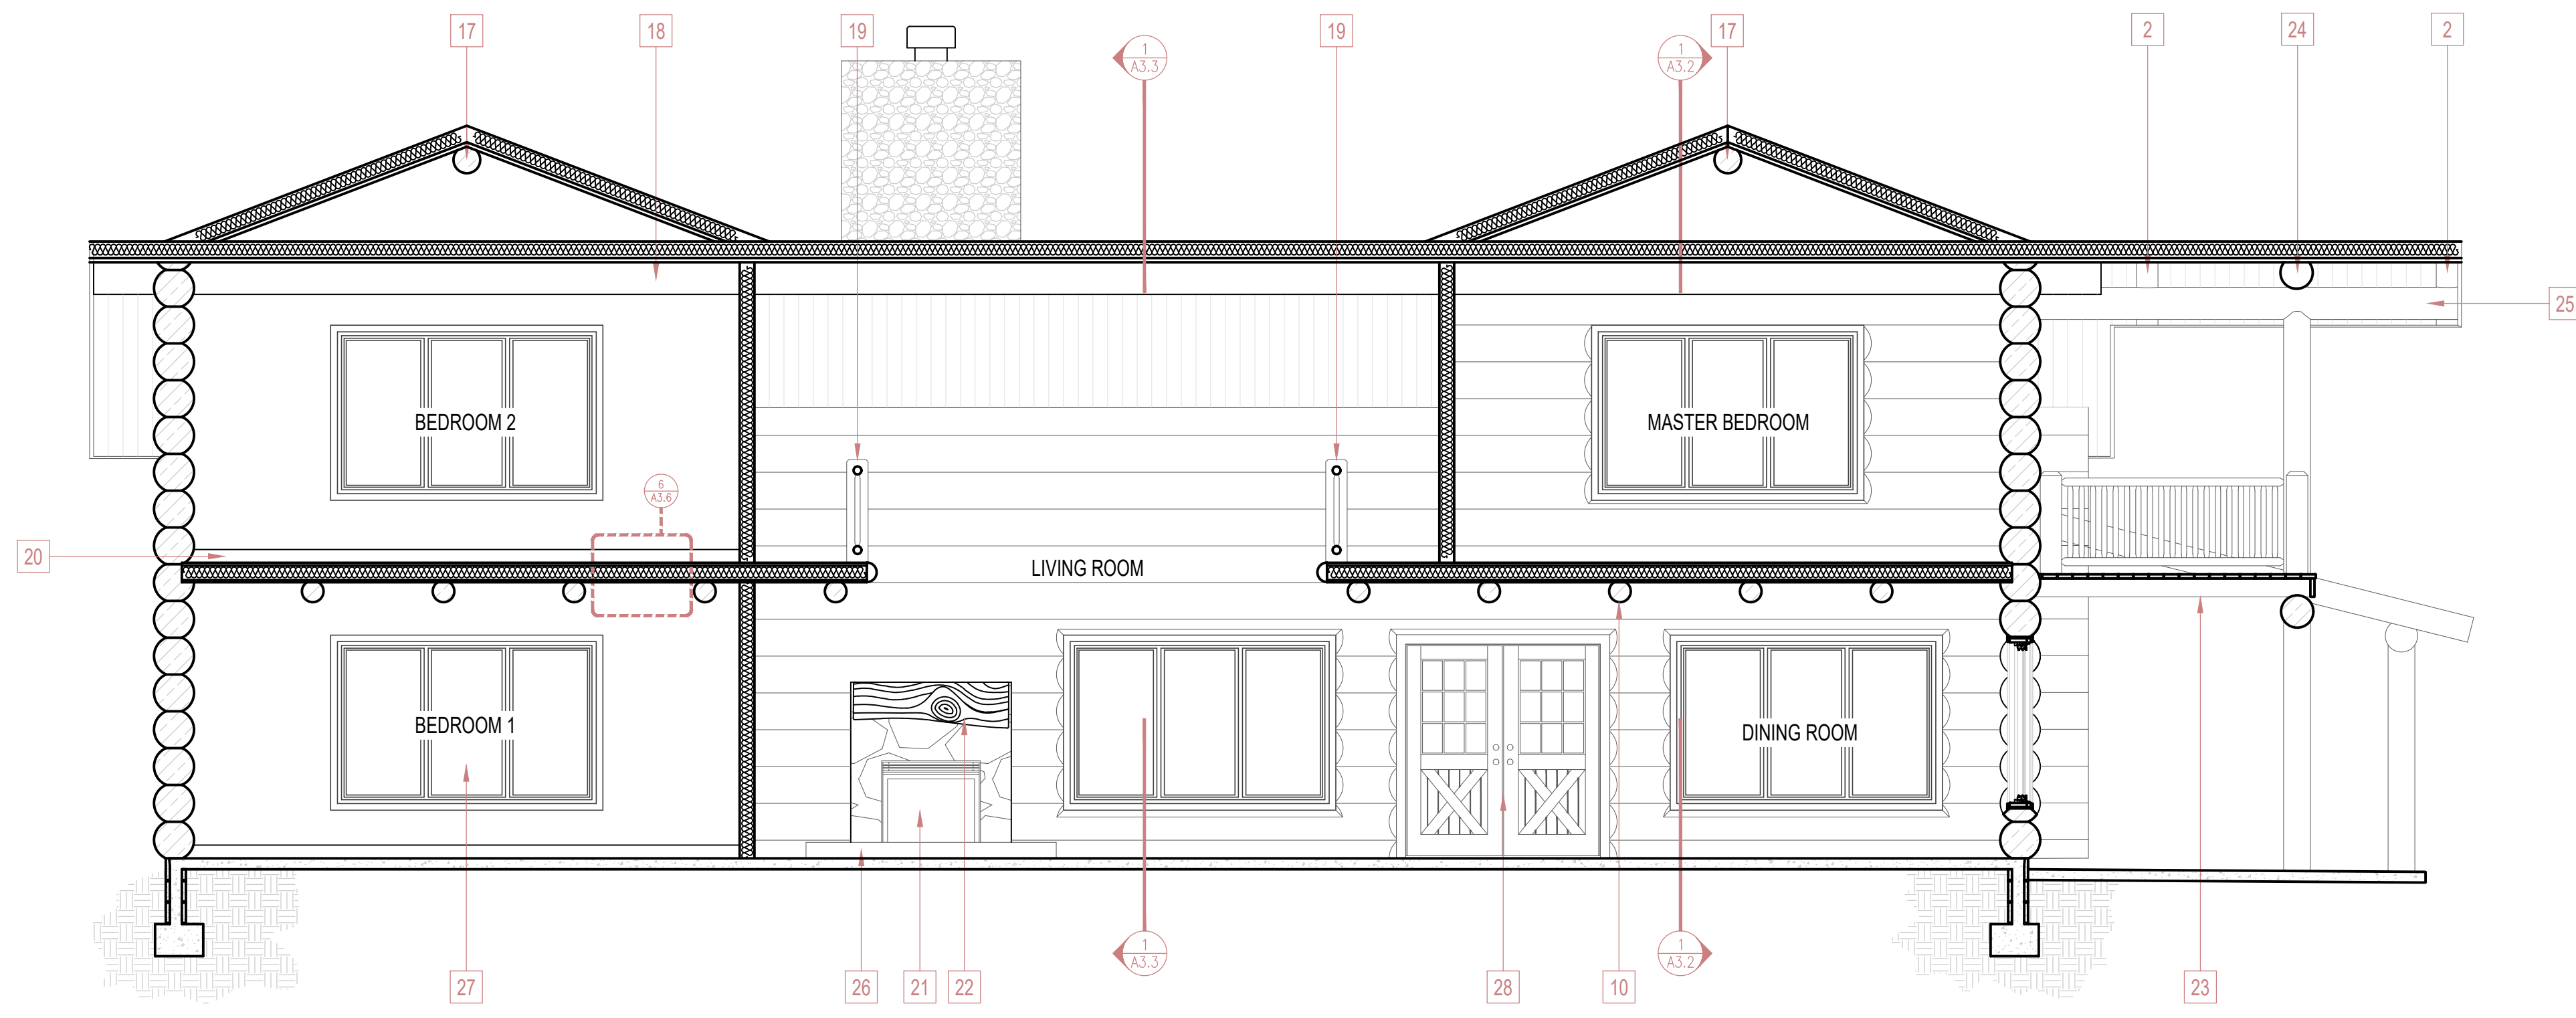

SECTION 2  
SCALE: 1/4" = 1'-0" 2